


(E)CITY TRASH BIN & ENCLOSURE

Note A Part
 REMOVE (E)PLANTER & POUR NEW 5 1/2" THK. CONCRETE SLAB W/REMOVAL BOLLARD FOR MOBILE GREASE TANK UNIT

NEW ALUMINUM FENCING W/SECURITY MESH SCREENING BOLTED TO NEW 3" sq. x 3/16" POSTS or (E)STEEL STAIR SUPPORTS & 36" WIDE GATE ASSEMBLY W/LOCKSET FOR OUTDOOR STORAGE AREA UNDER (E)STAIRS

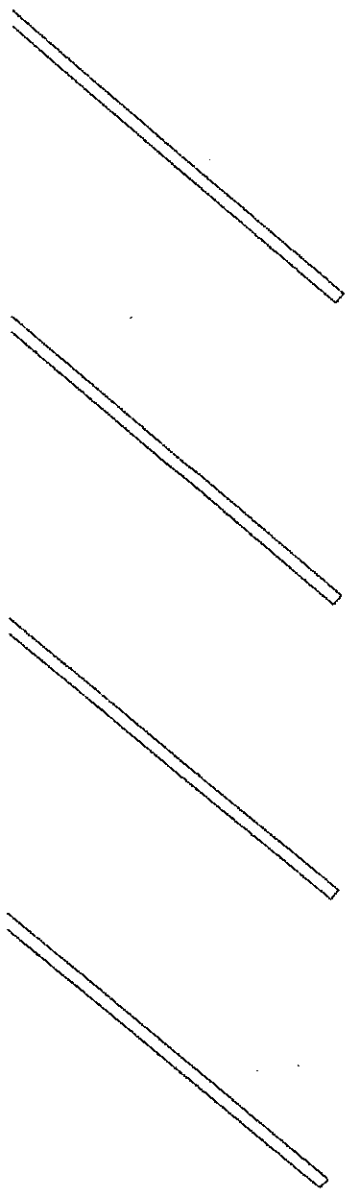


40'-0" PROPERTY LINE

A
L
L
E
Y
W
A
Y

11'-0" +/-

10'+/-


A
S-2

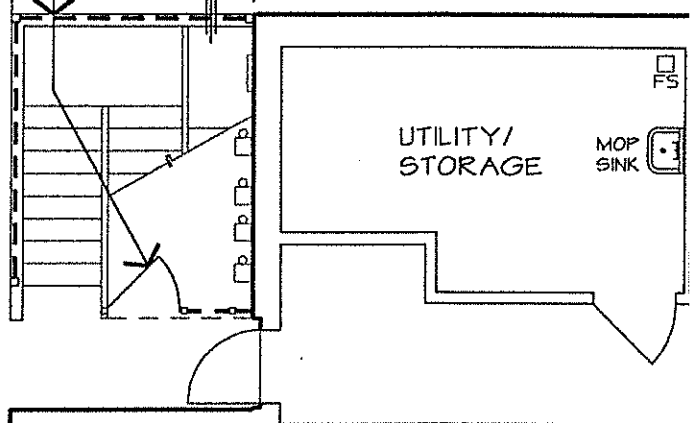

UTILITY/
STORAGE

MOP SINK

FS

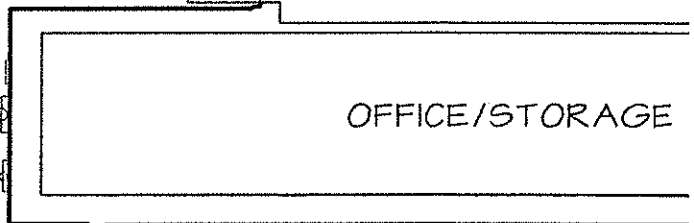

OFFICE/STORAGE


(E)30x70 ALUM. STOREFRONT DOORS TEMP.

(E)MASONRY WALLS AT PERIMETER (PROPERTY LINES UNO) W/1-HOUR WALL RATING TYP.

OBTAIN GRADING PERMIT FOR NEW 1000 gal. GREASE INTERCEPTOR UNIT



20'-0"

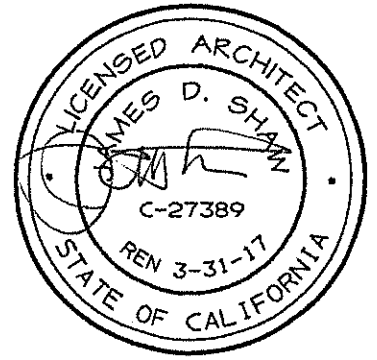


UDDER PLACE REMODEL

108 W. MAIN STREET

TURLOCK, CA

S-1

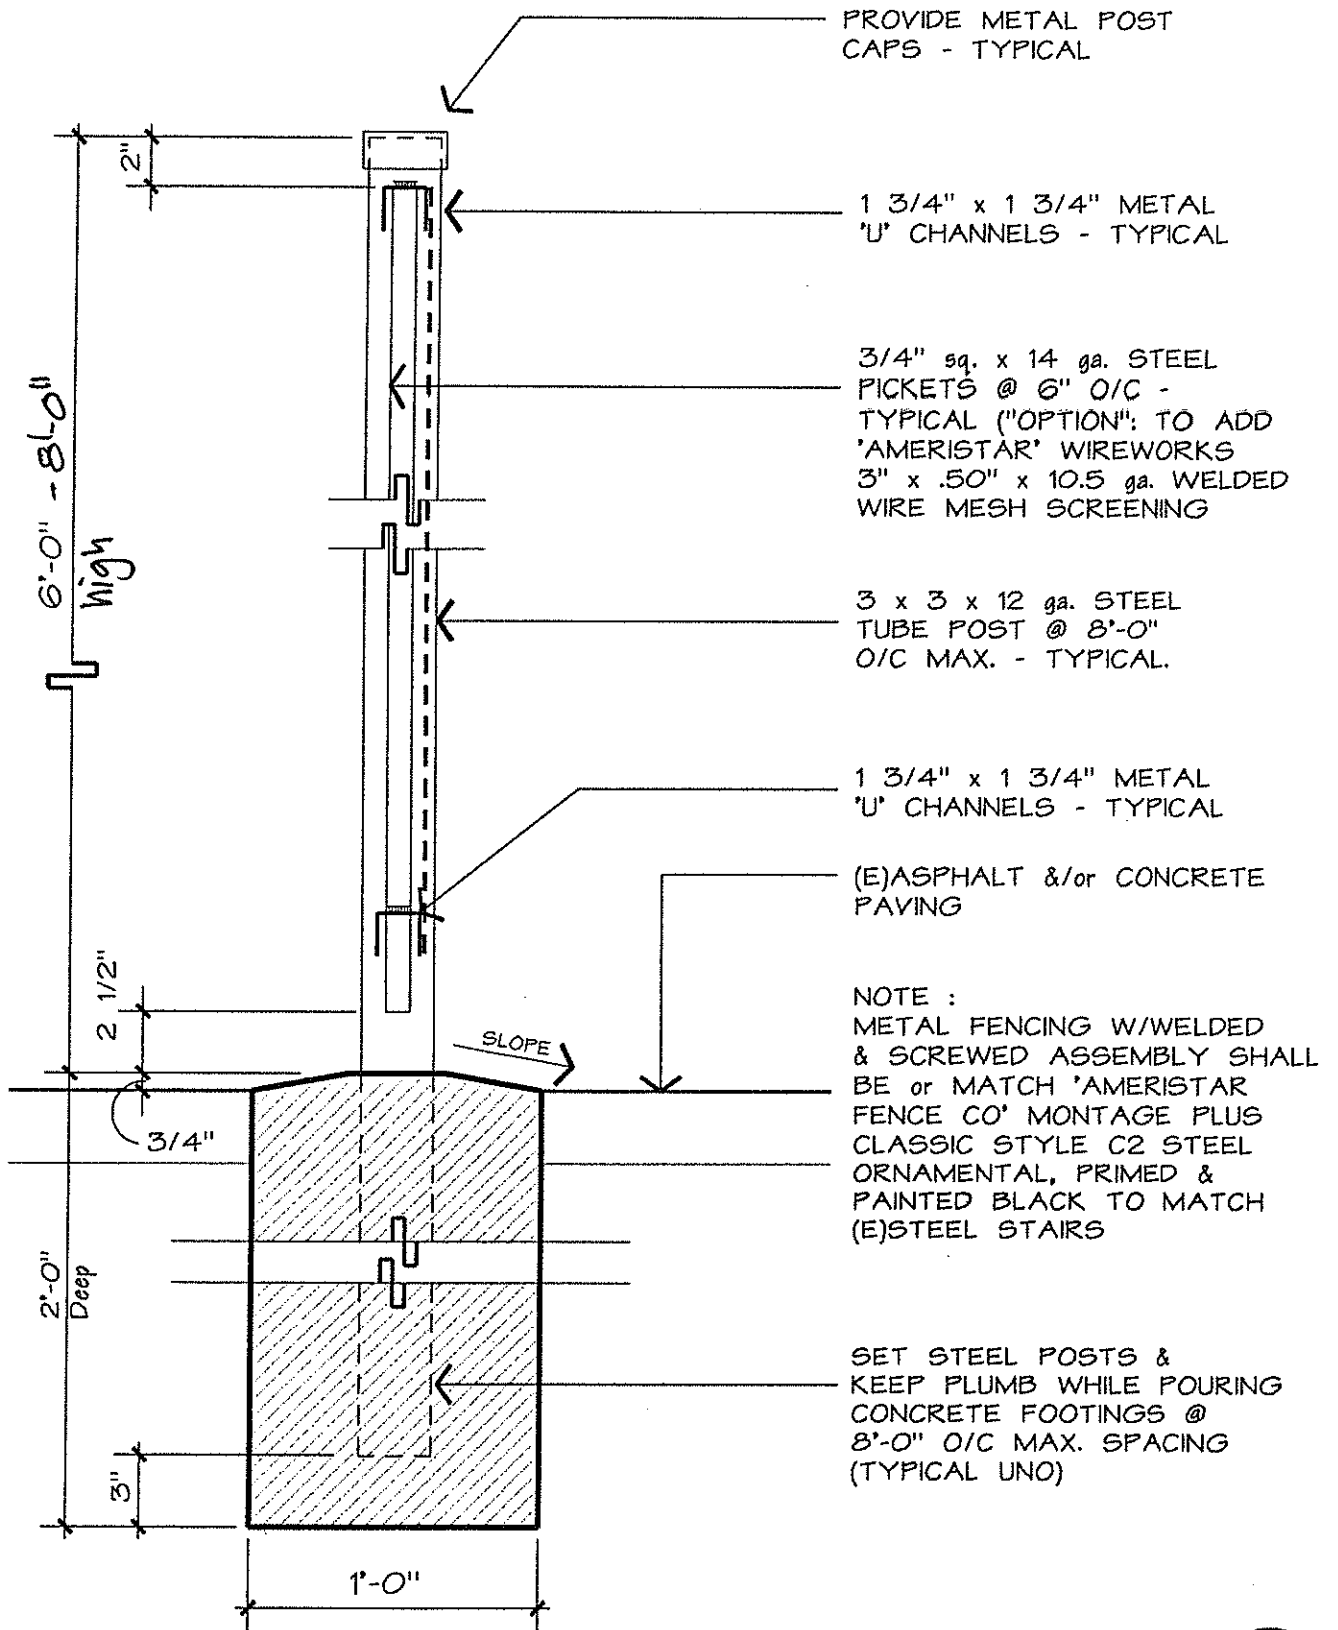

DETAIL

SCALE : 1 1/2" = 1'-0"

